




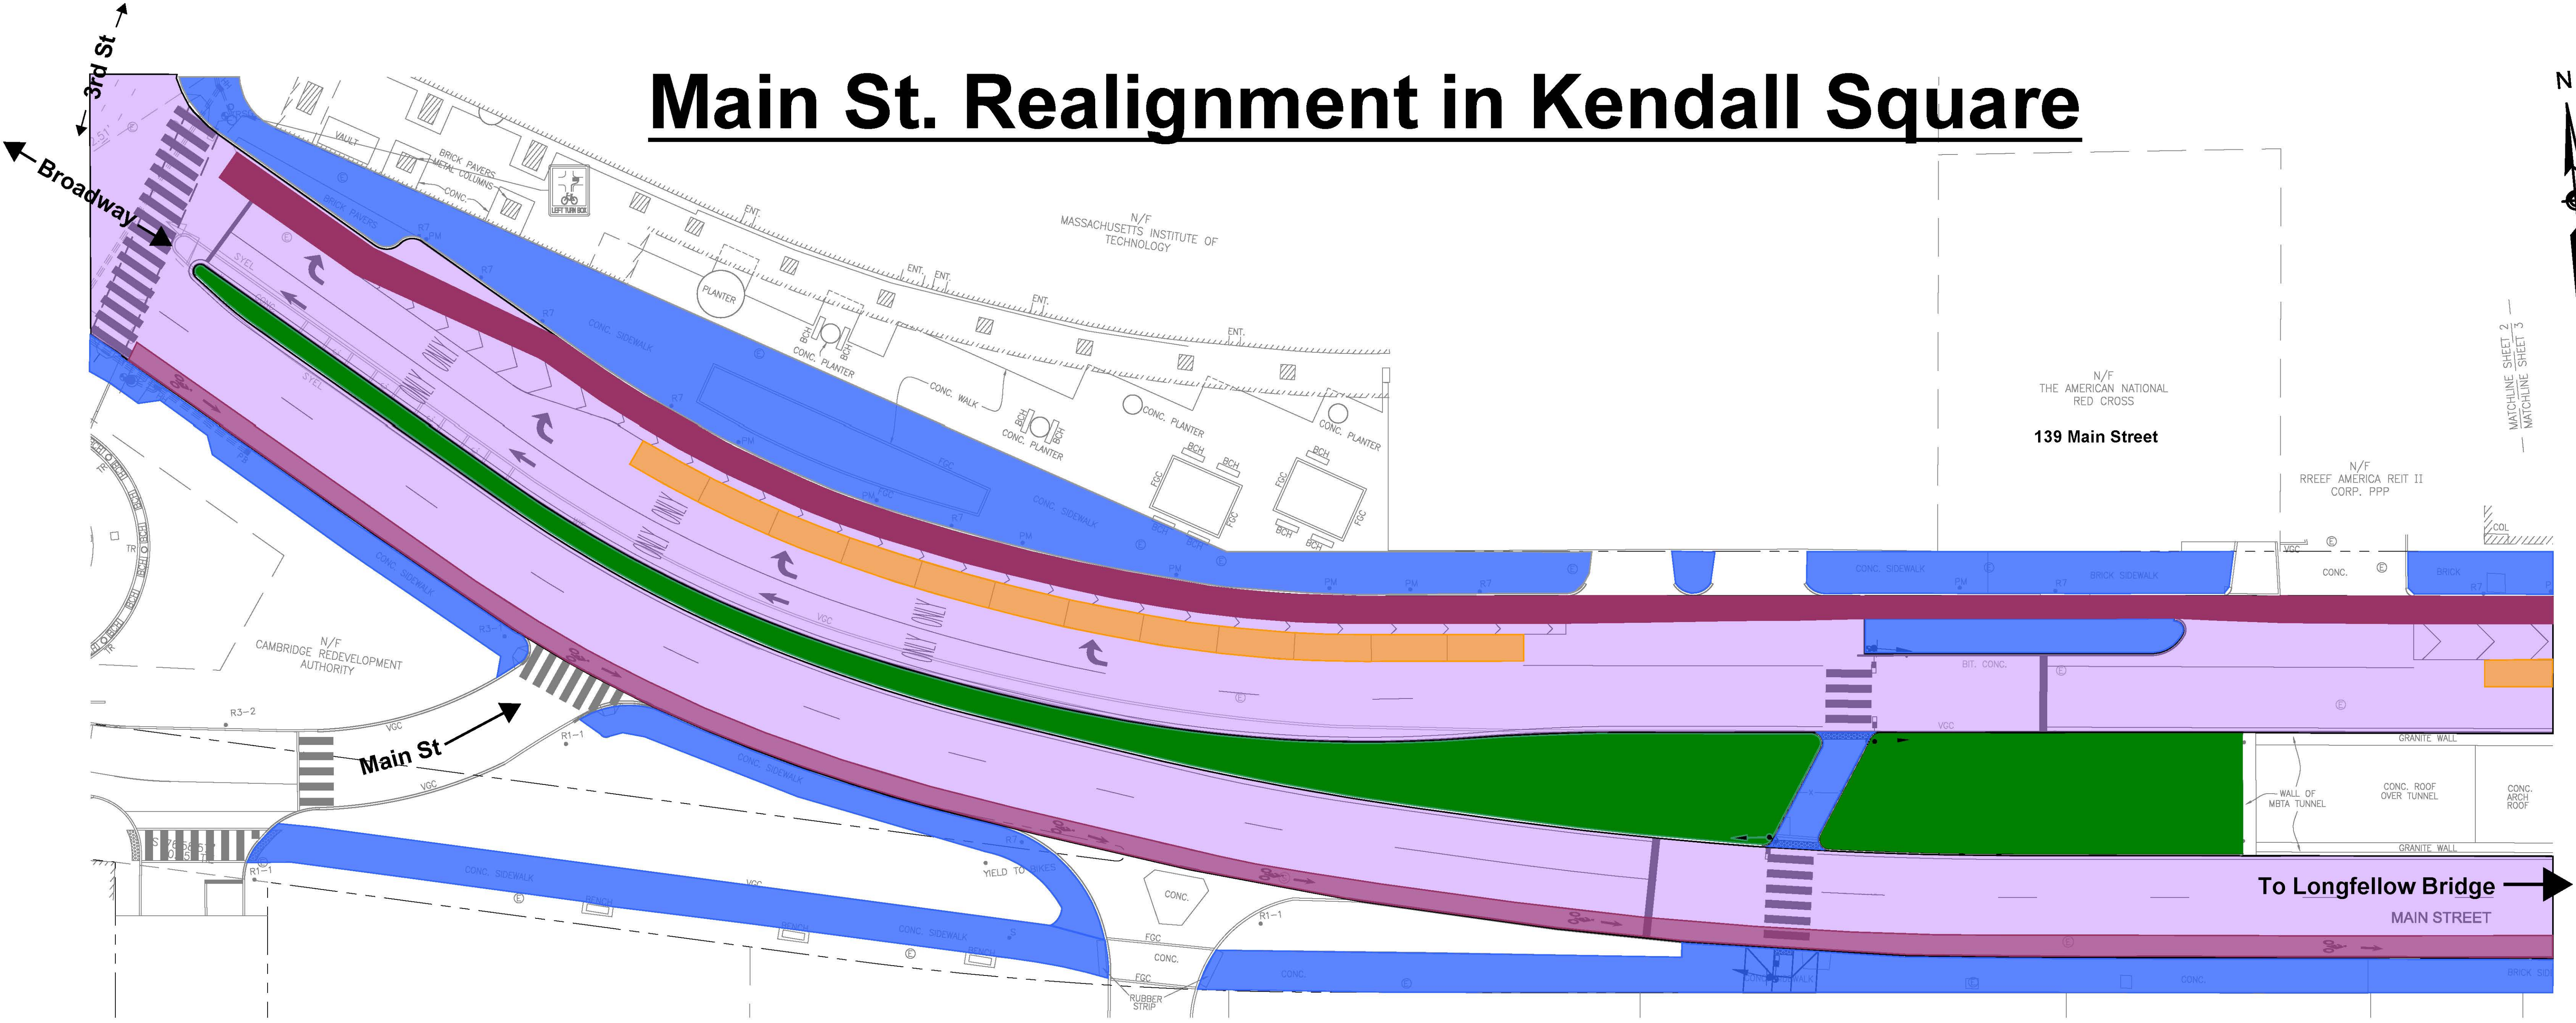


Main St. Realignment in Kendall Square



-  Sidewalk
-  Roadway
-  Bike Lane
-  Parking Lane
-  Median/Landscaping