


LONGFELLOW BRIDGE REHABILITATION PROJECT

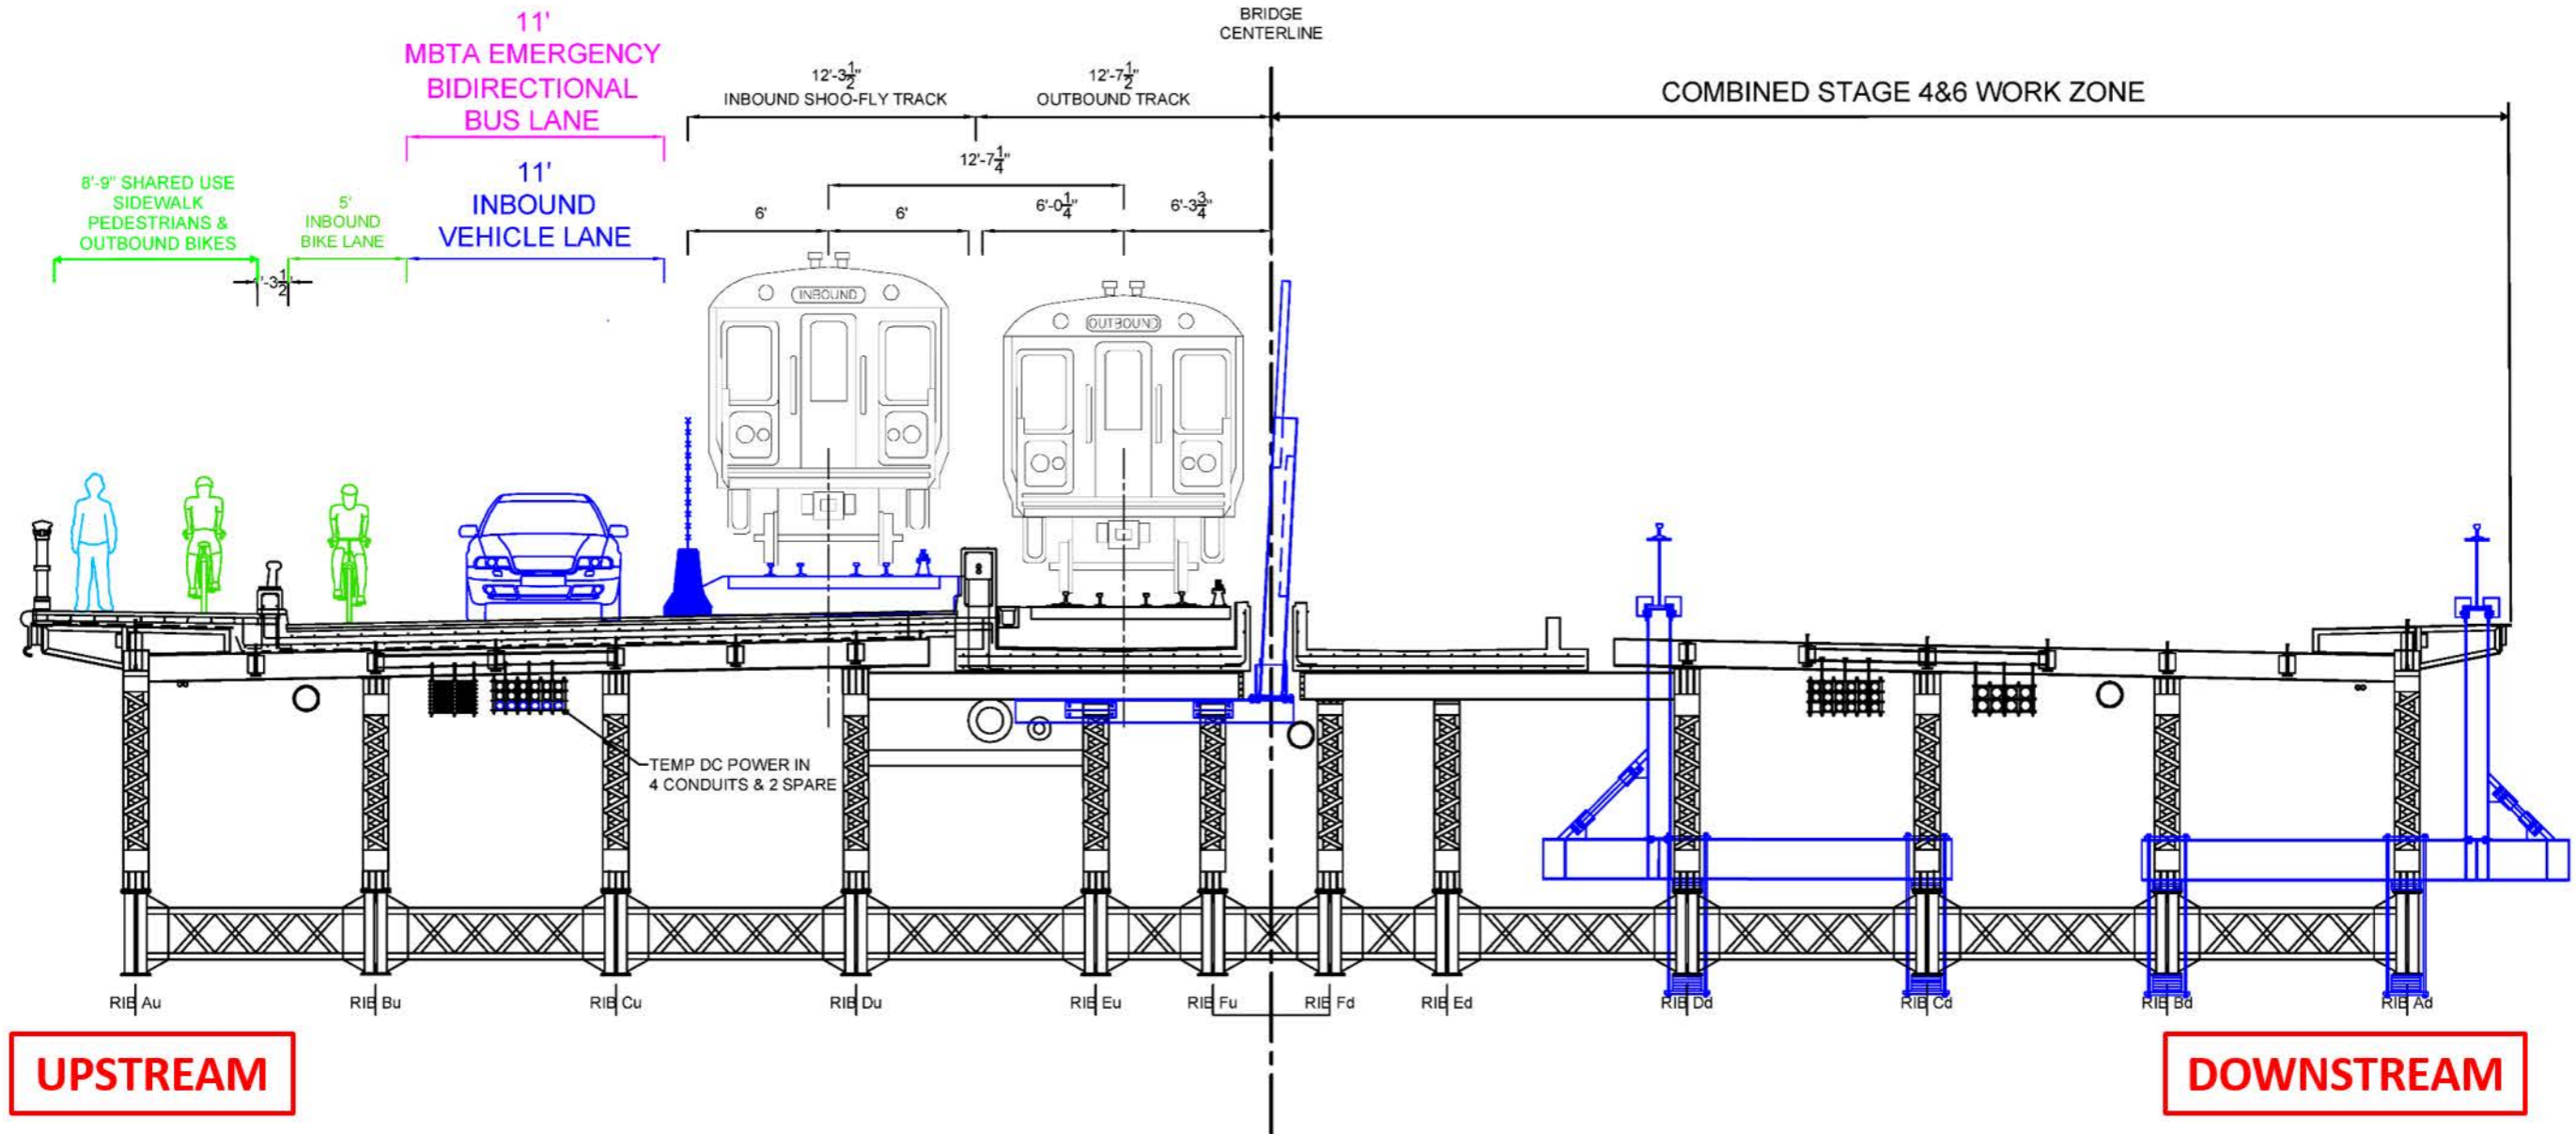

COMBINED STAGE 4 & 6 – FACING CAMBRIDGE